



改修2階平面図 S=1/200

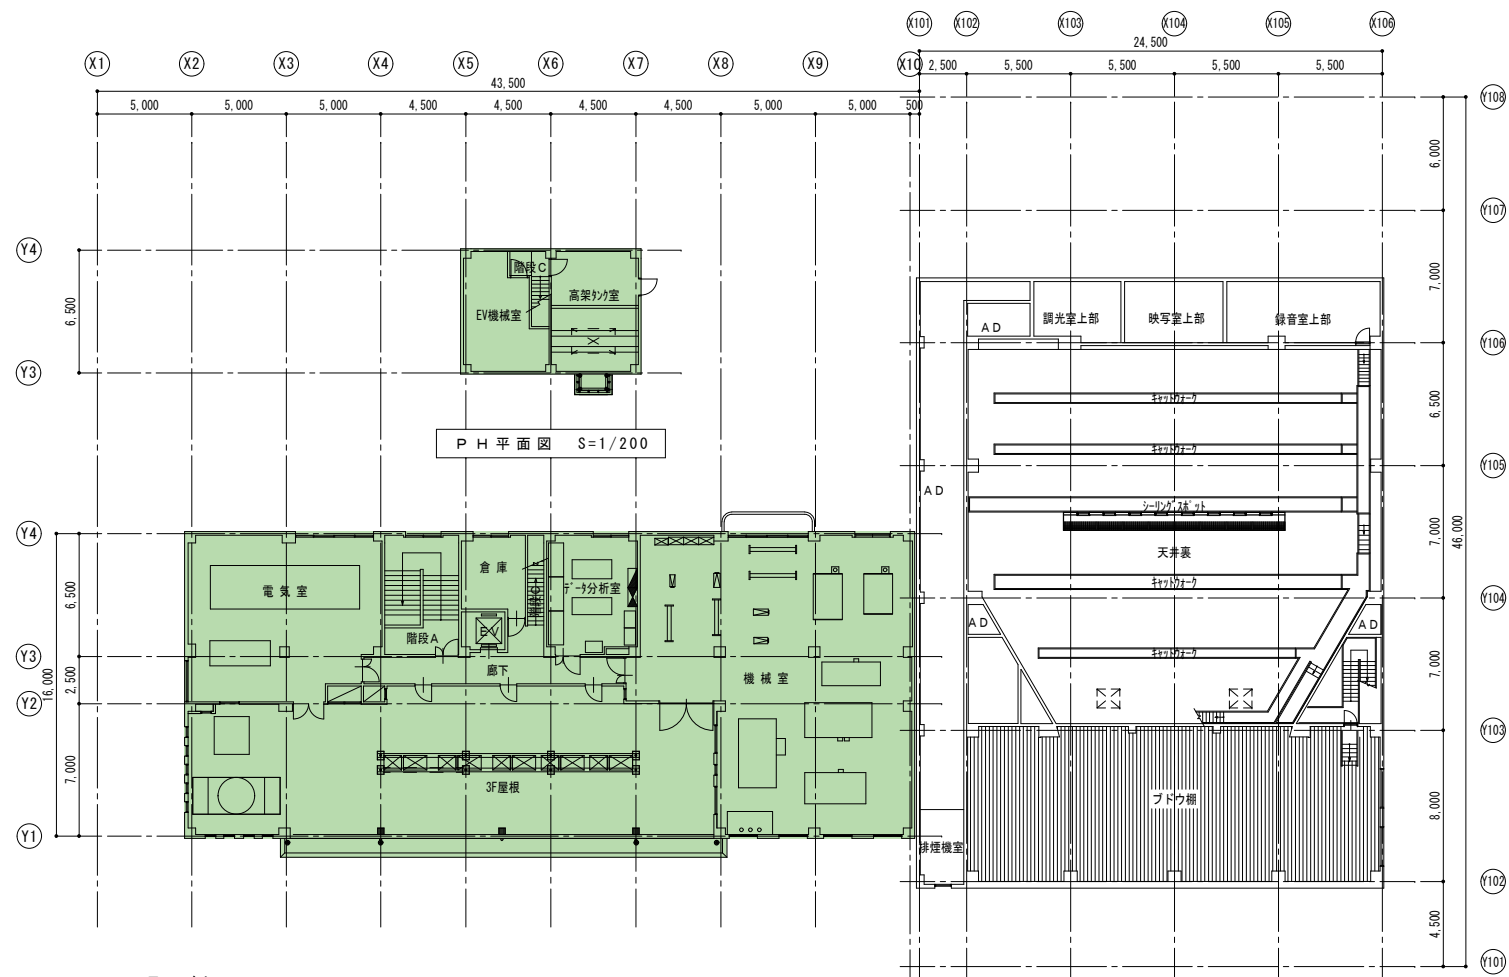


PH平面図 S=1/200

改修4階平面図 S=1/200

凡例  
 : 改修工事範囲

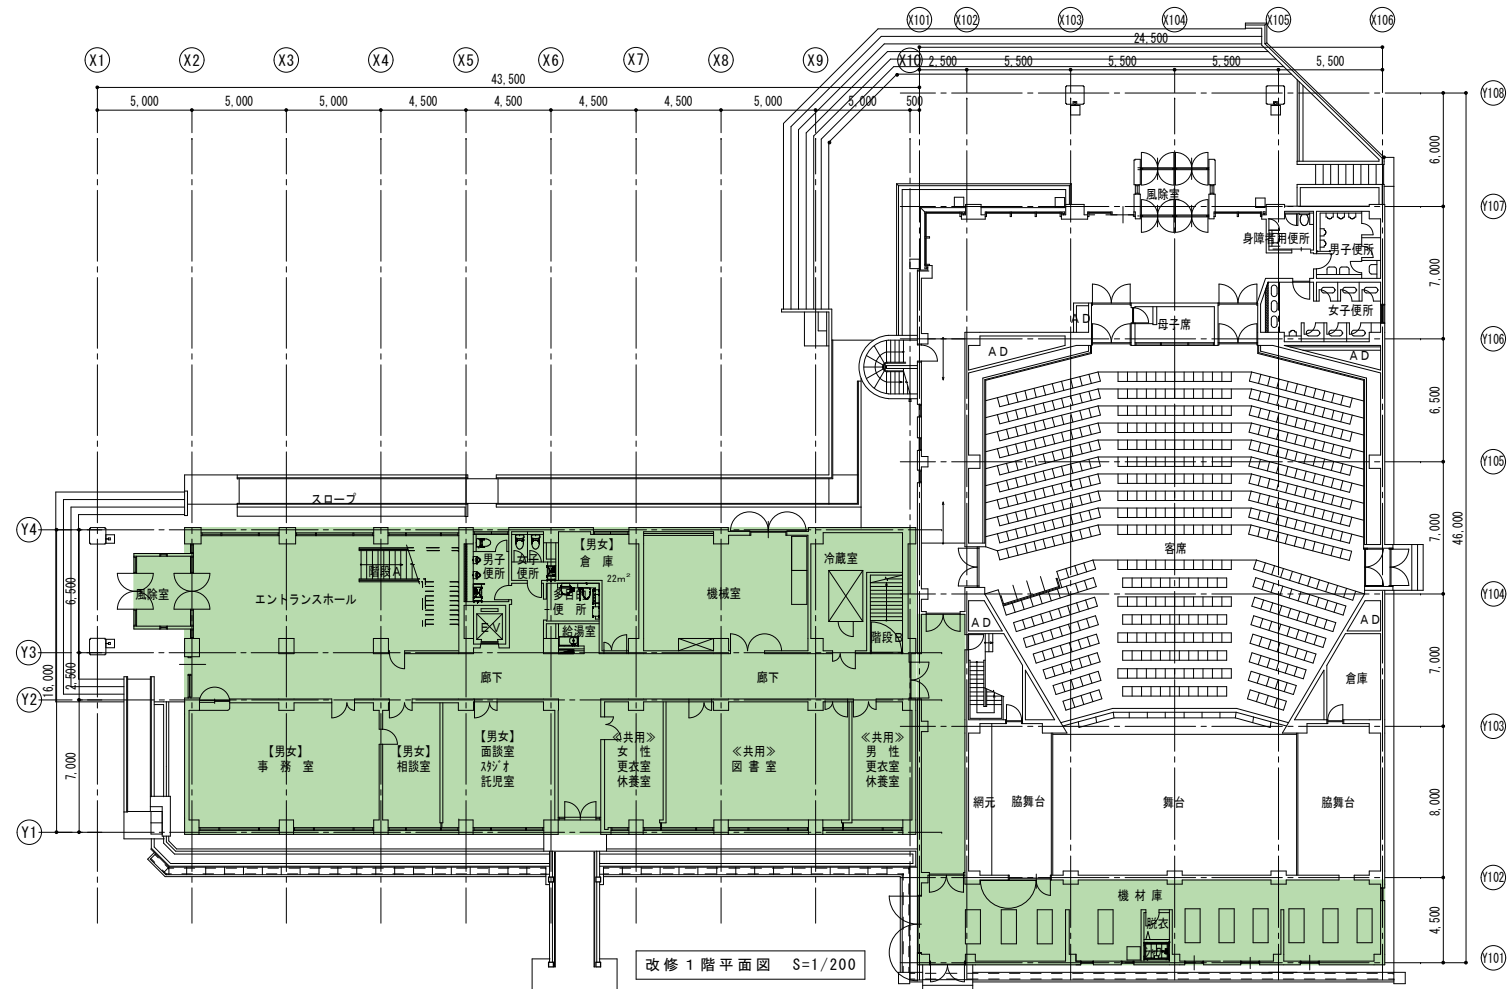

改修1階平面図 S=1/200

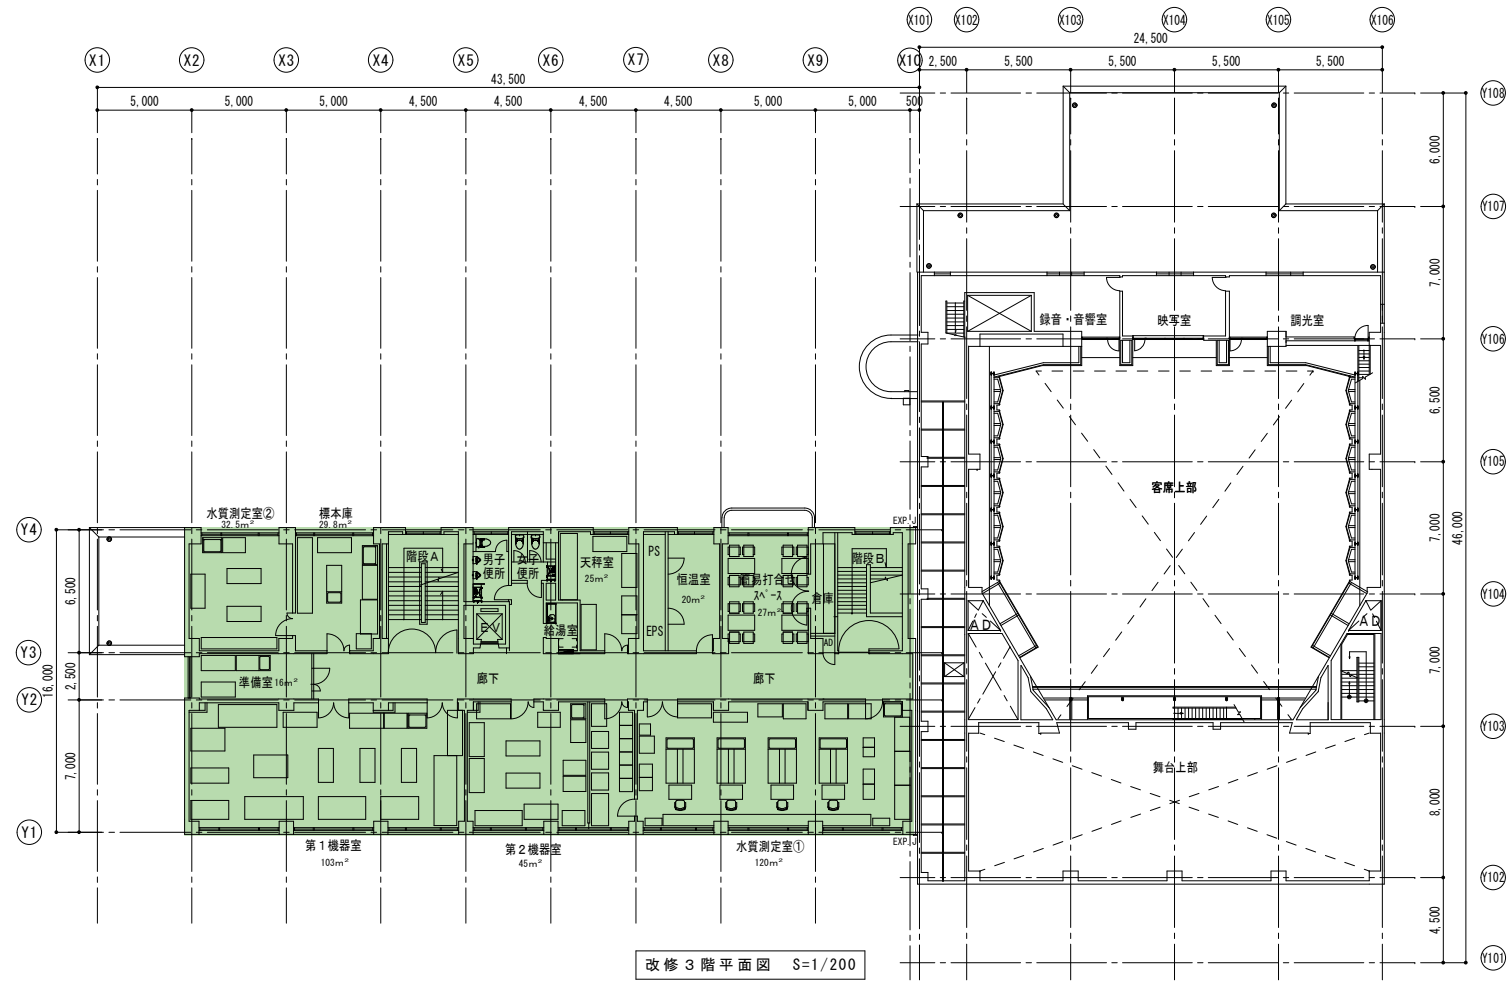

改修3階平面図 S=1/200