


# 縦断図 H=1:1000 V=1:500

年号	平成30年度	作成年月日	令和元年5月
事業/地区名	県営中山間総合整備事業 ひのきの里地区		
工事/業務名	吉野工区小水力発電路線測量業務		
図面名称	縦断図(1/1)		
縮尺	図示	図面番号	4/4
測量会社	主任技術者		
設計会社	管理技術者		
	照査技術者		
調査会社	主任技術者		
施工会社			
発注者	長野県木曾地域振興局(農地整備課)		

参考図 4

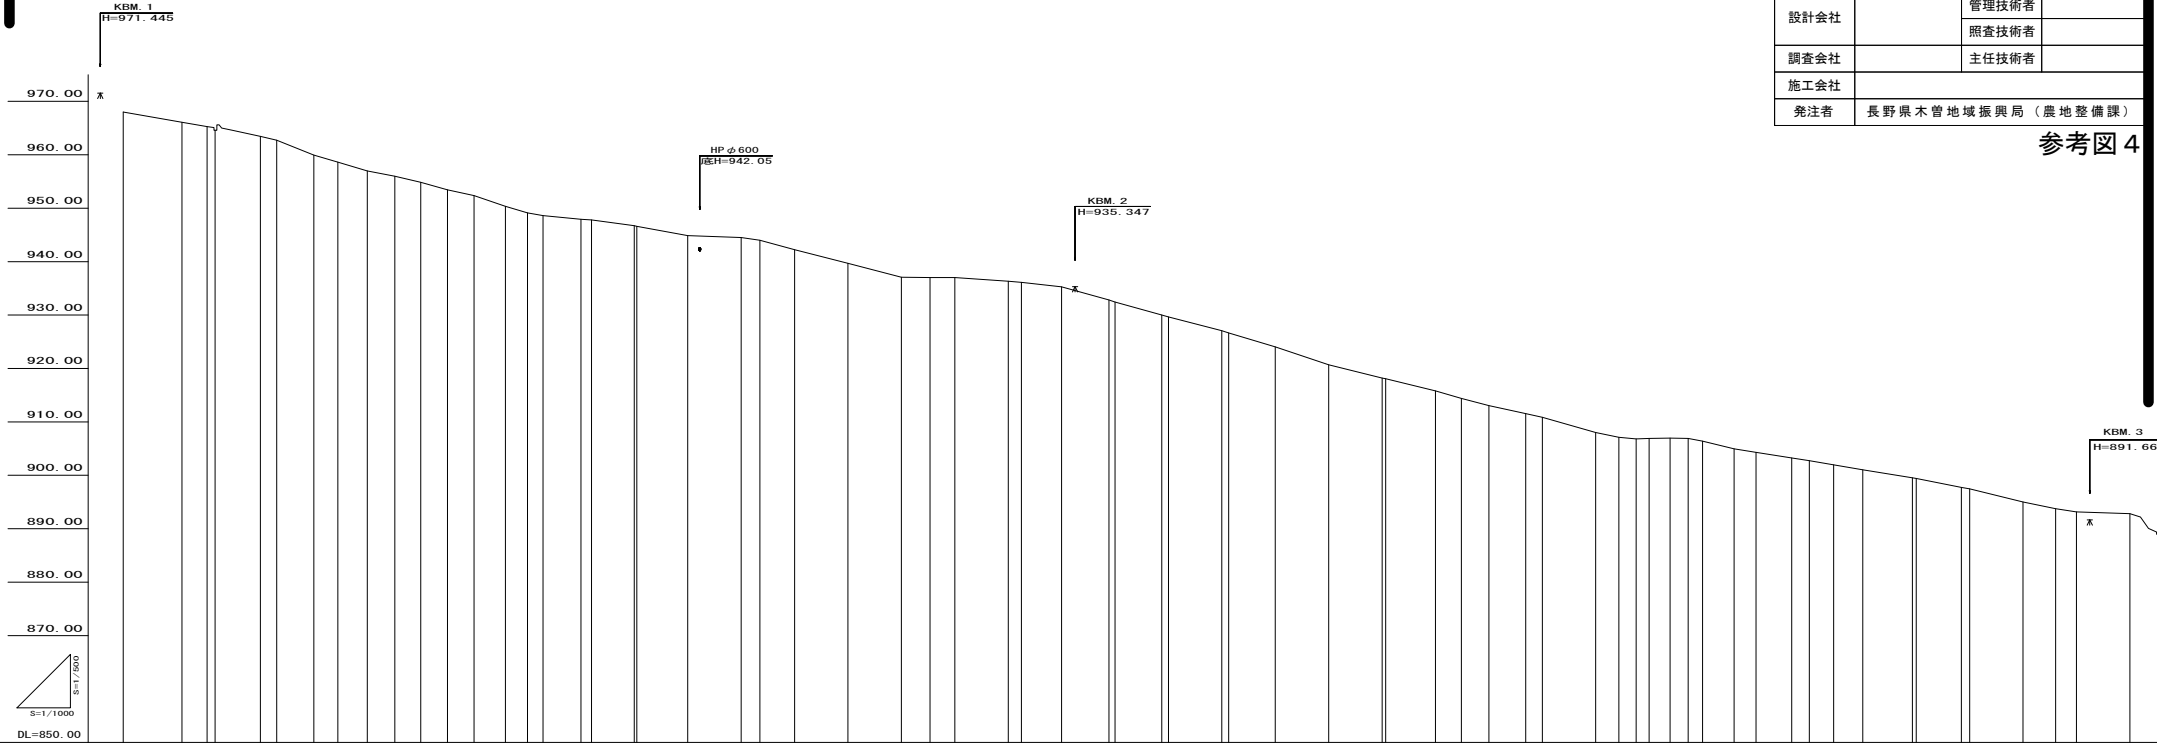

勾配	
盛土	
切土	
計画高	
地盤高	966.00, 965.06, 965.27, 964.59, 962.44, 962.75, 958.95, 958.62, 956.98, 955.99, 954.84, 952.42, 952.35, 950.37, 949.14, 948.62, 947.89, 944.88, 944.50, 944.01, 942.24, 939.69, 937.07, 937.01, 937.01, 936.32, 936.13, 935.27, 932.84, 932.45, 926.04, 924.08, 920.70, 918.21, 918.04, 915.82, 914.40, 913.04, 911.50, 910.86, 908.03, 907.12, 906.82, 906.90, 906.97, 904.40, 904.31, 903.25, 902.73, 901.96, 901.04, 899.55, 899.43, 897.75, 897.47, 895.15, 895.01, 892.23, 892.70, 892.15, 891.47, 892.83, 888.95
追加距離	-31.40, -9.40, 0.00, 5.00, 20.00, 26.06, 40.00, 49.00, 60.00, 70.31, 80.00, 90.03, 100.00, 111.70, 120.00, 126.81, 140.00, 148.98, 160.00, 160.00, 180.00, 200.00, 207.01, 220.00, 240.00, 260.00, 270.73, 280.00, 300.00, 304.93, 320.00, 327.62, 340.00, 350.00, 350.00, 380.00, 382.53, 400.00, 420.00, 440.00, 441.34, 460.00, 469.67, 480.00, 490.80, 500.00, 520.00, 526.66, 535.14, 540.00, 547.89, 554.59, 560.00, 571.83, 580.00, 593.41, 600.00, 609.07, 620.00, 630.55, 630.00, 650.91, 660.00, 680.00, 692.23, 700.00, 720.00, 730.50
点間距離	22.00, 9.40, 3.00, 17.00, 6.06, 13.92, 9.00, 11.00, 10.31, 9.99, 10.03, 9.97, 11.70, 8.30, 5.81, 14.15, 3.85, 10.00, 17.60, 2.31, 12.30, 20.00, 17.47, 20.00, 20.00, 20.00, 18.96, 9.67, 10.33, 13.80, 6.20, 20.00, 6.46, 4.86, 7.86, 6.73, 5.41, 11.83, 8.17, 13.41, 6.99, 9.07, 10.93, 18.05, 1.40, 16.01, 20.00, 12.23, 7.77, 20.00, 10.00
測点	P=31.4, P=9.4, BP=0, IP1, NO.1, IP2, NO.2, IP3, NO.3, IP4, NO.4, IP5, NO.5, IP6, NO.6, IP7, NO.7, IP8, IP9, NO.9, NO.10, IP10, NO.11, NO.12, NO.13, IP11, NO.14, NO.15, IP12, NO.16, IP13, NO.17, IP14, NO.18, IP15, NO.19, NO.20, NO.21, NO.22, IP16, NO.23, IP17, NO.24, IP18, NO.25, NO.26, IP19, IP20, NO.27, IP21, IP22, NO.28, IP23, NO.29, IP24, NO.30, IP25, NO.31, IP26, NO.32, IP27, NO.33, NO.34, IP28, NO.35, NO.36, EP=10.5
曲線	1A-05-07-51, 1A-05-08-41-2, 1A-28-19-19, 1A-26-52-12, 1A-28-12-45, 1A-24-19-13, 1A-25-56, 1A-13-17-24, 1A-24-09-01, 1A-40-22-59, 1A-35-02-00, 1A-11-03-09, 1A-13-18-38, 1A-11-03-09, 1A-12-28-31, 1A-19-19-17, 1A-10-35-33, 1A-11-30-18, 1A-2-98-25, 1A-3-98-40, 1A-3-37-47, 1A-10-13-46, 1A-9-24-23, 1A-10-12-11, 1A-27-21-54, 1A-4-03-35