


X5 X6 X7 X8 X9 X10 X11 X12 X13 X14

1F  
本館棟

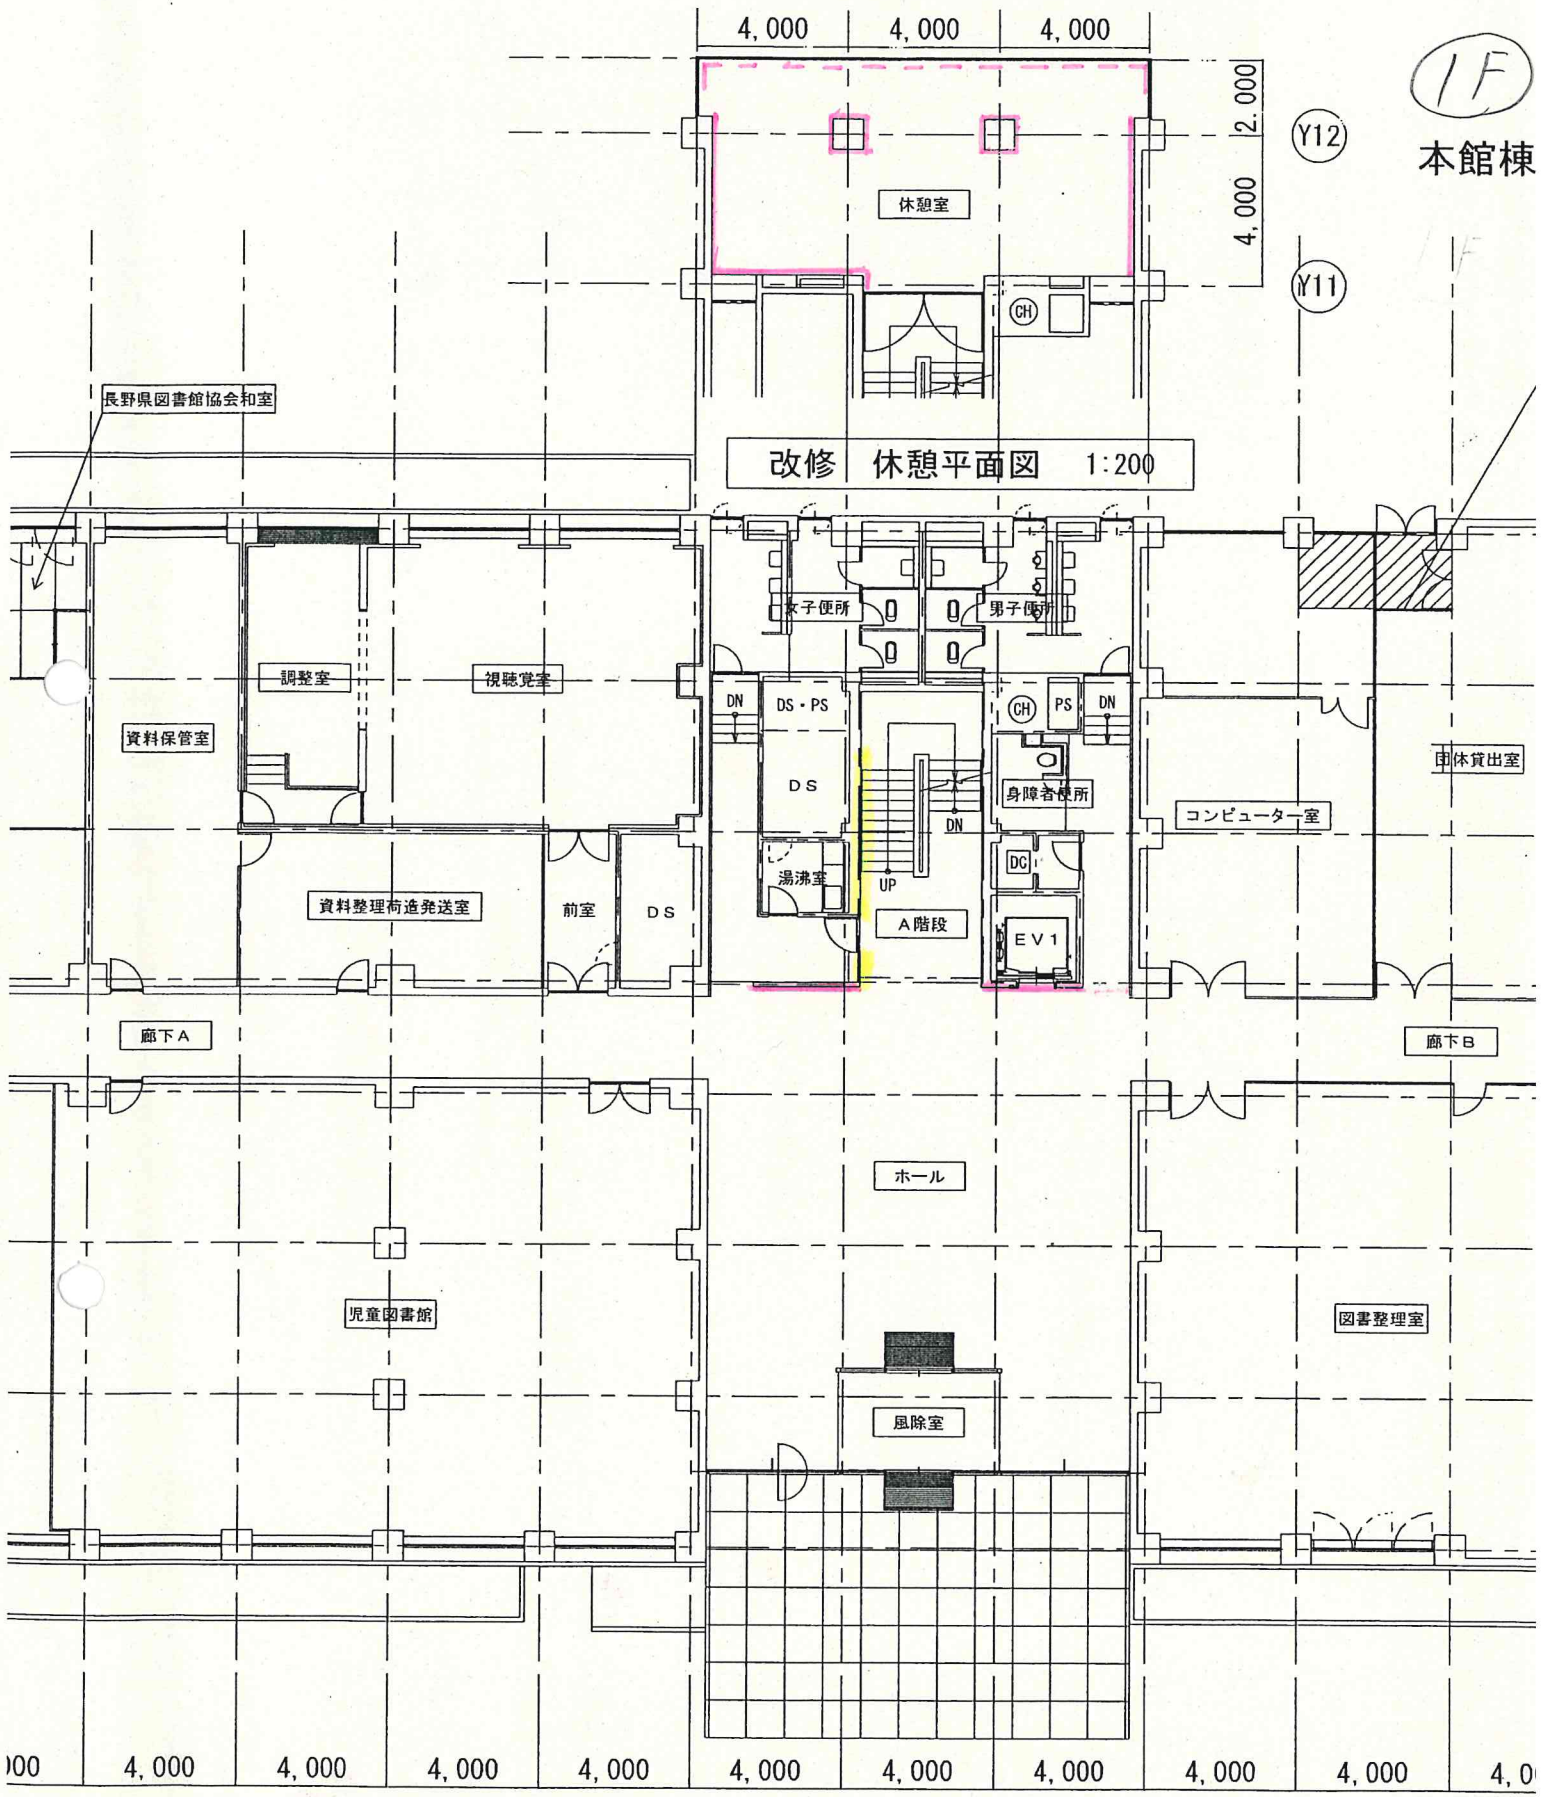

改修 休憩平面図 1:200

60,000 74,400

X5 X6 X7 X8 X9 X10 X11 X12 X13 X14

2F

X6

X7

X8

X9

X10


X11

X12

X13

X14

X15

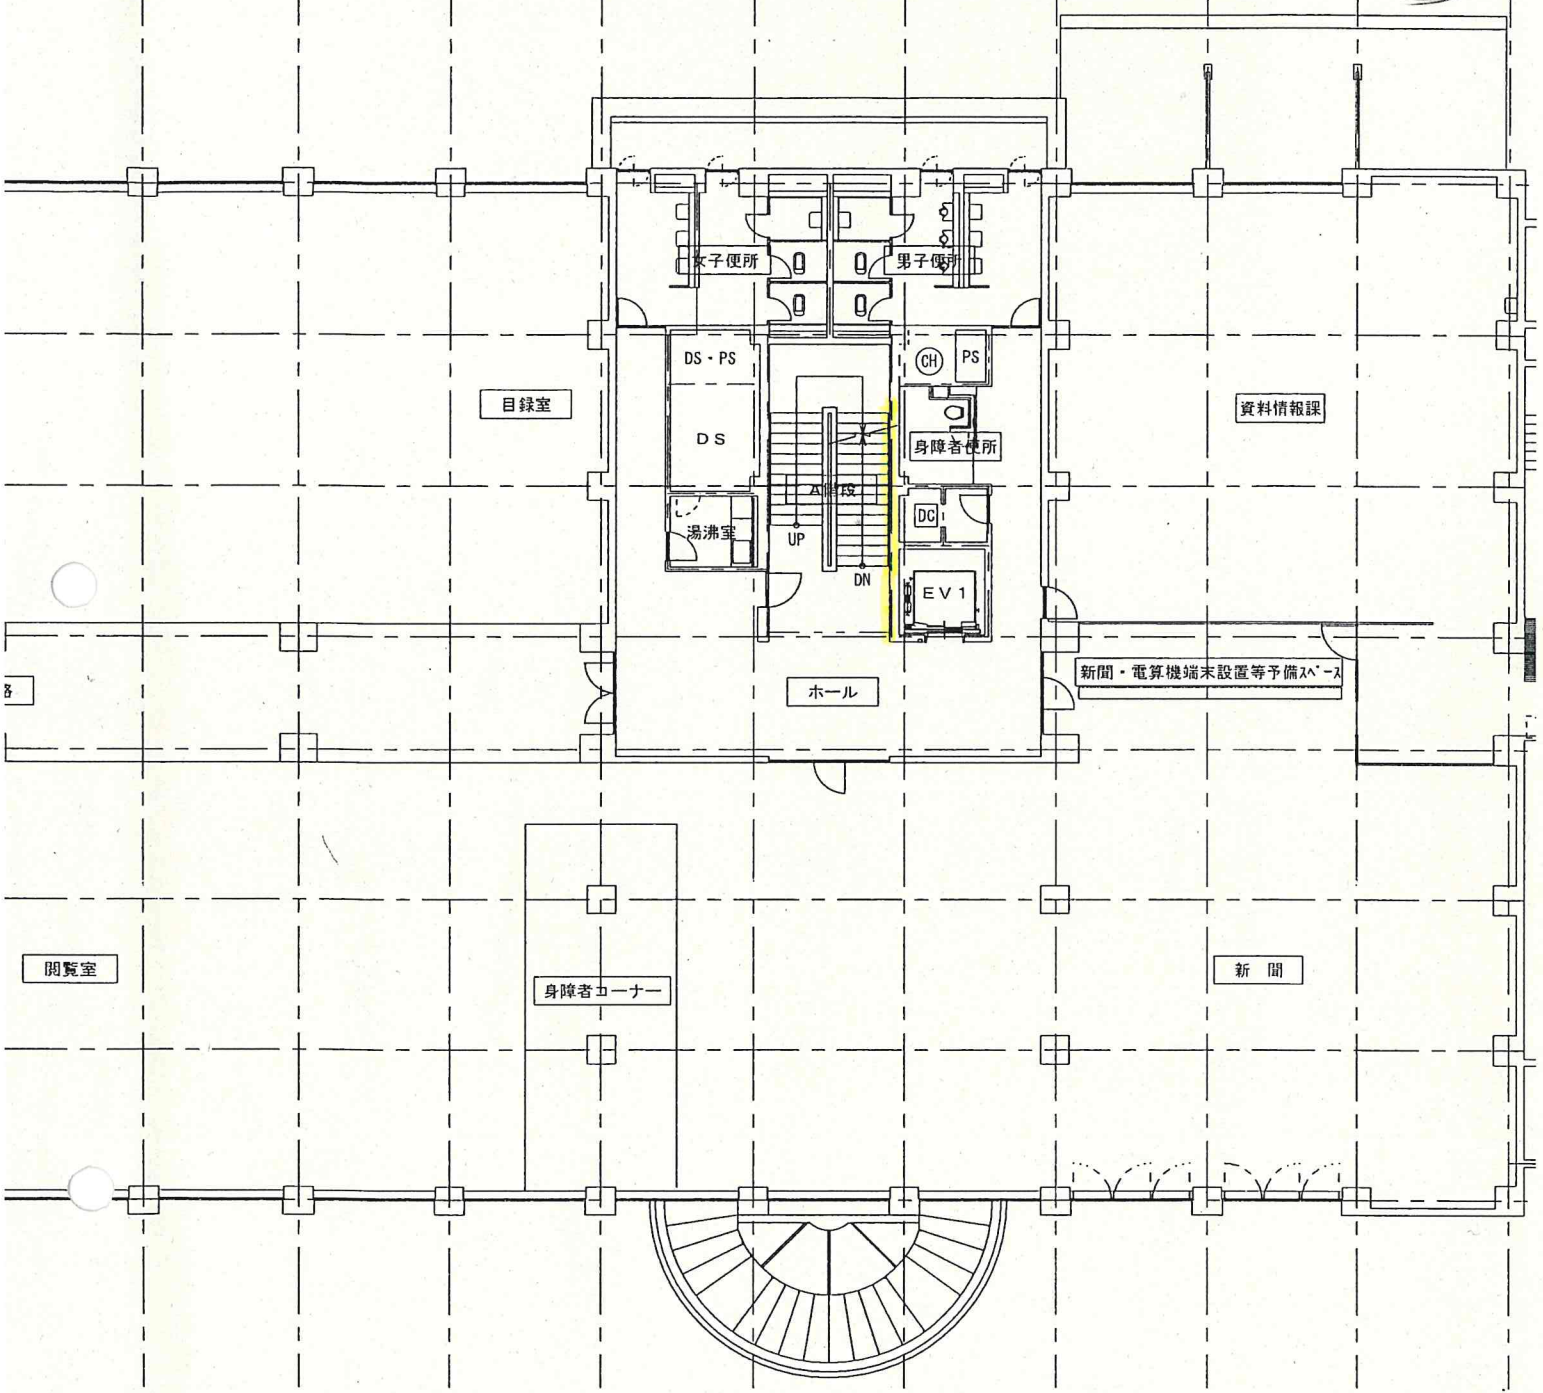




本館棟 ←

X6 X7 X8 X9 X10 X11 X12 X13 X14 X15

3F

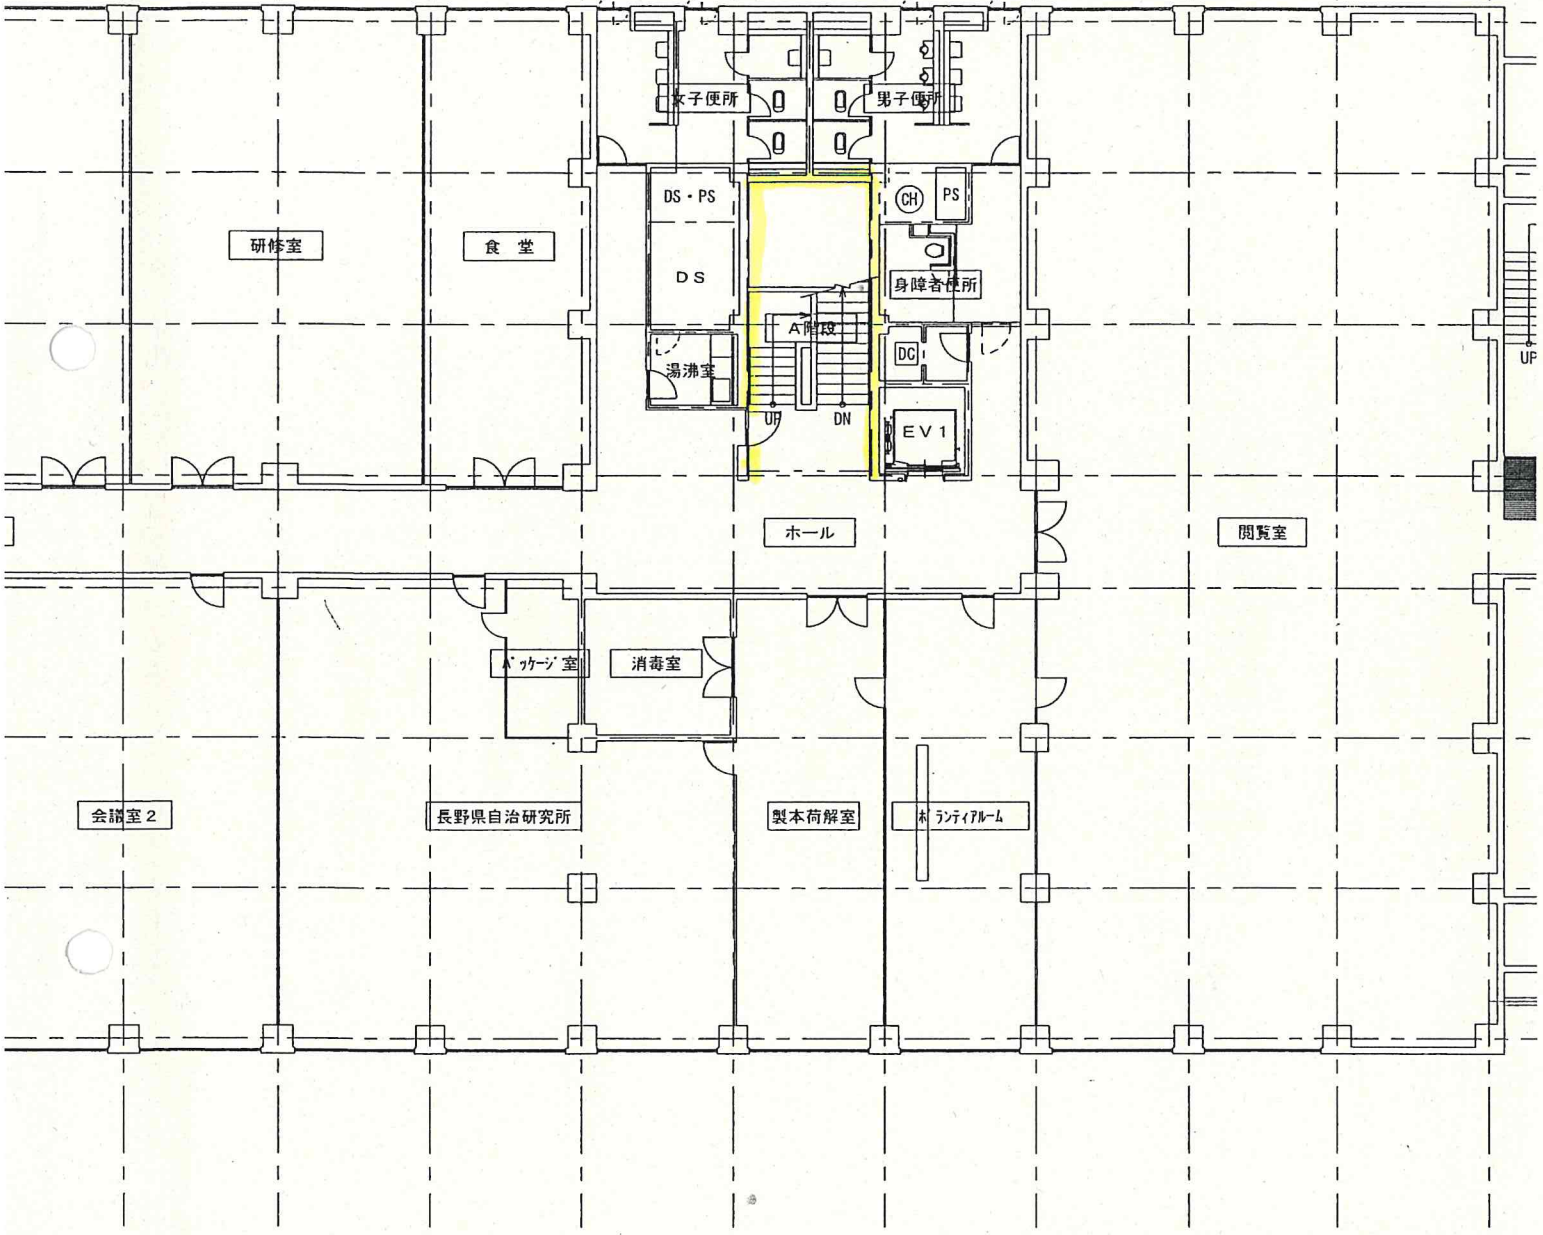

本館棟 ←