


敷地内建物日影図 (2.5h・4h) A3: 1/1000



訂正・特記事項

工事名称

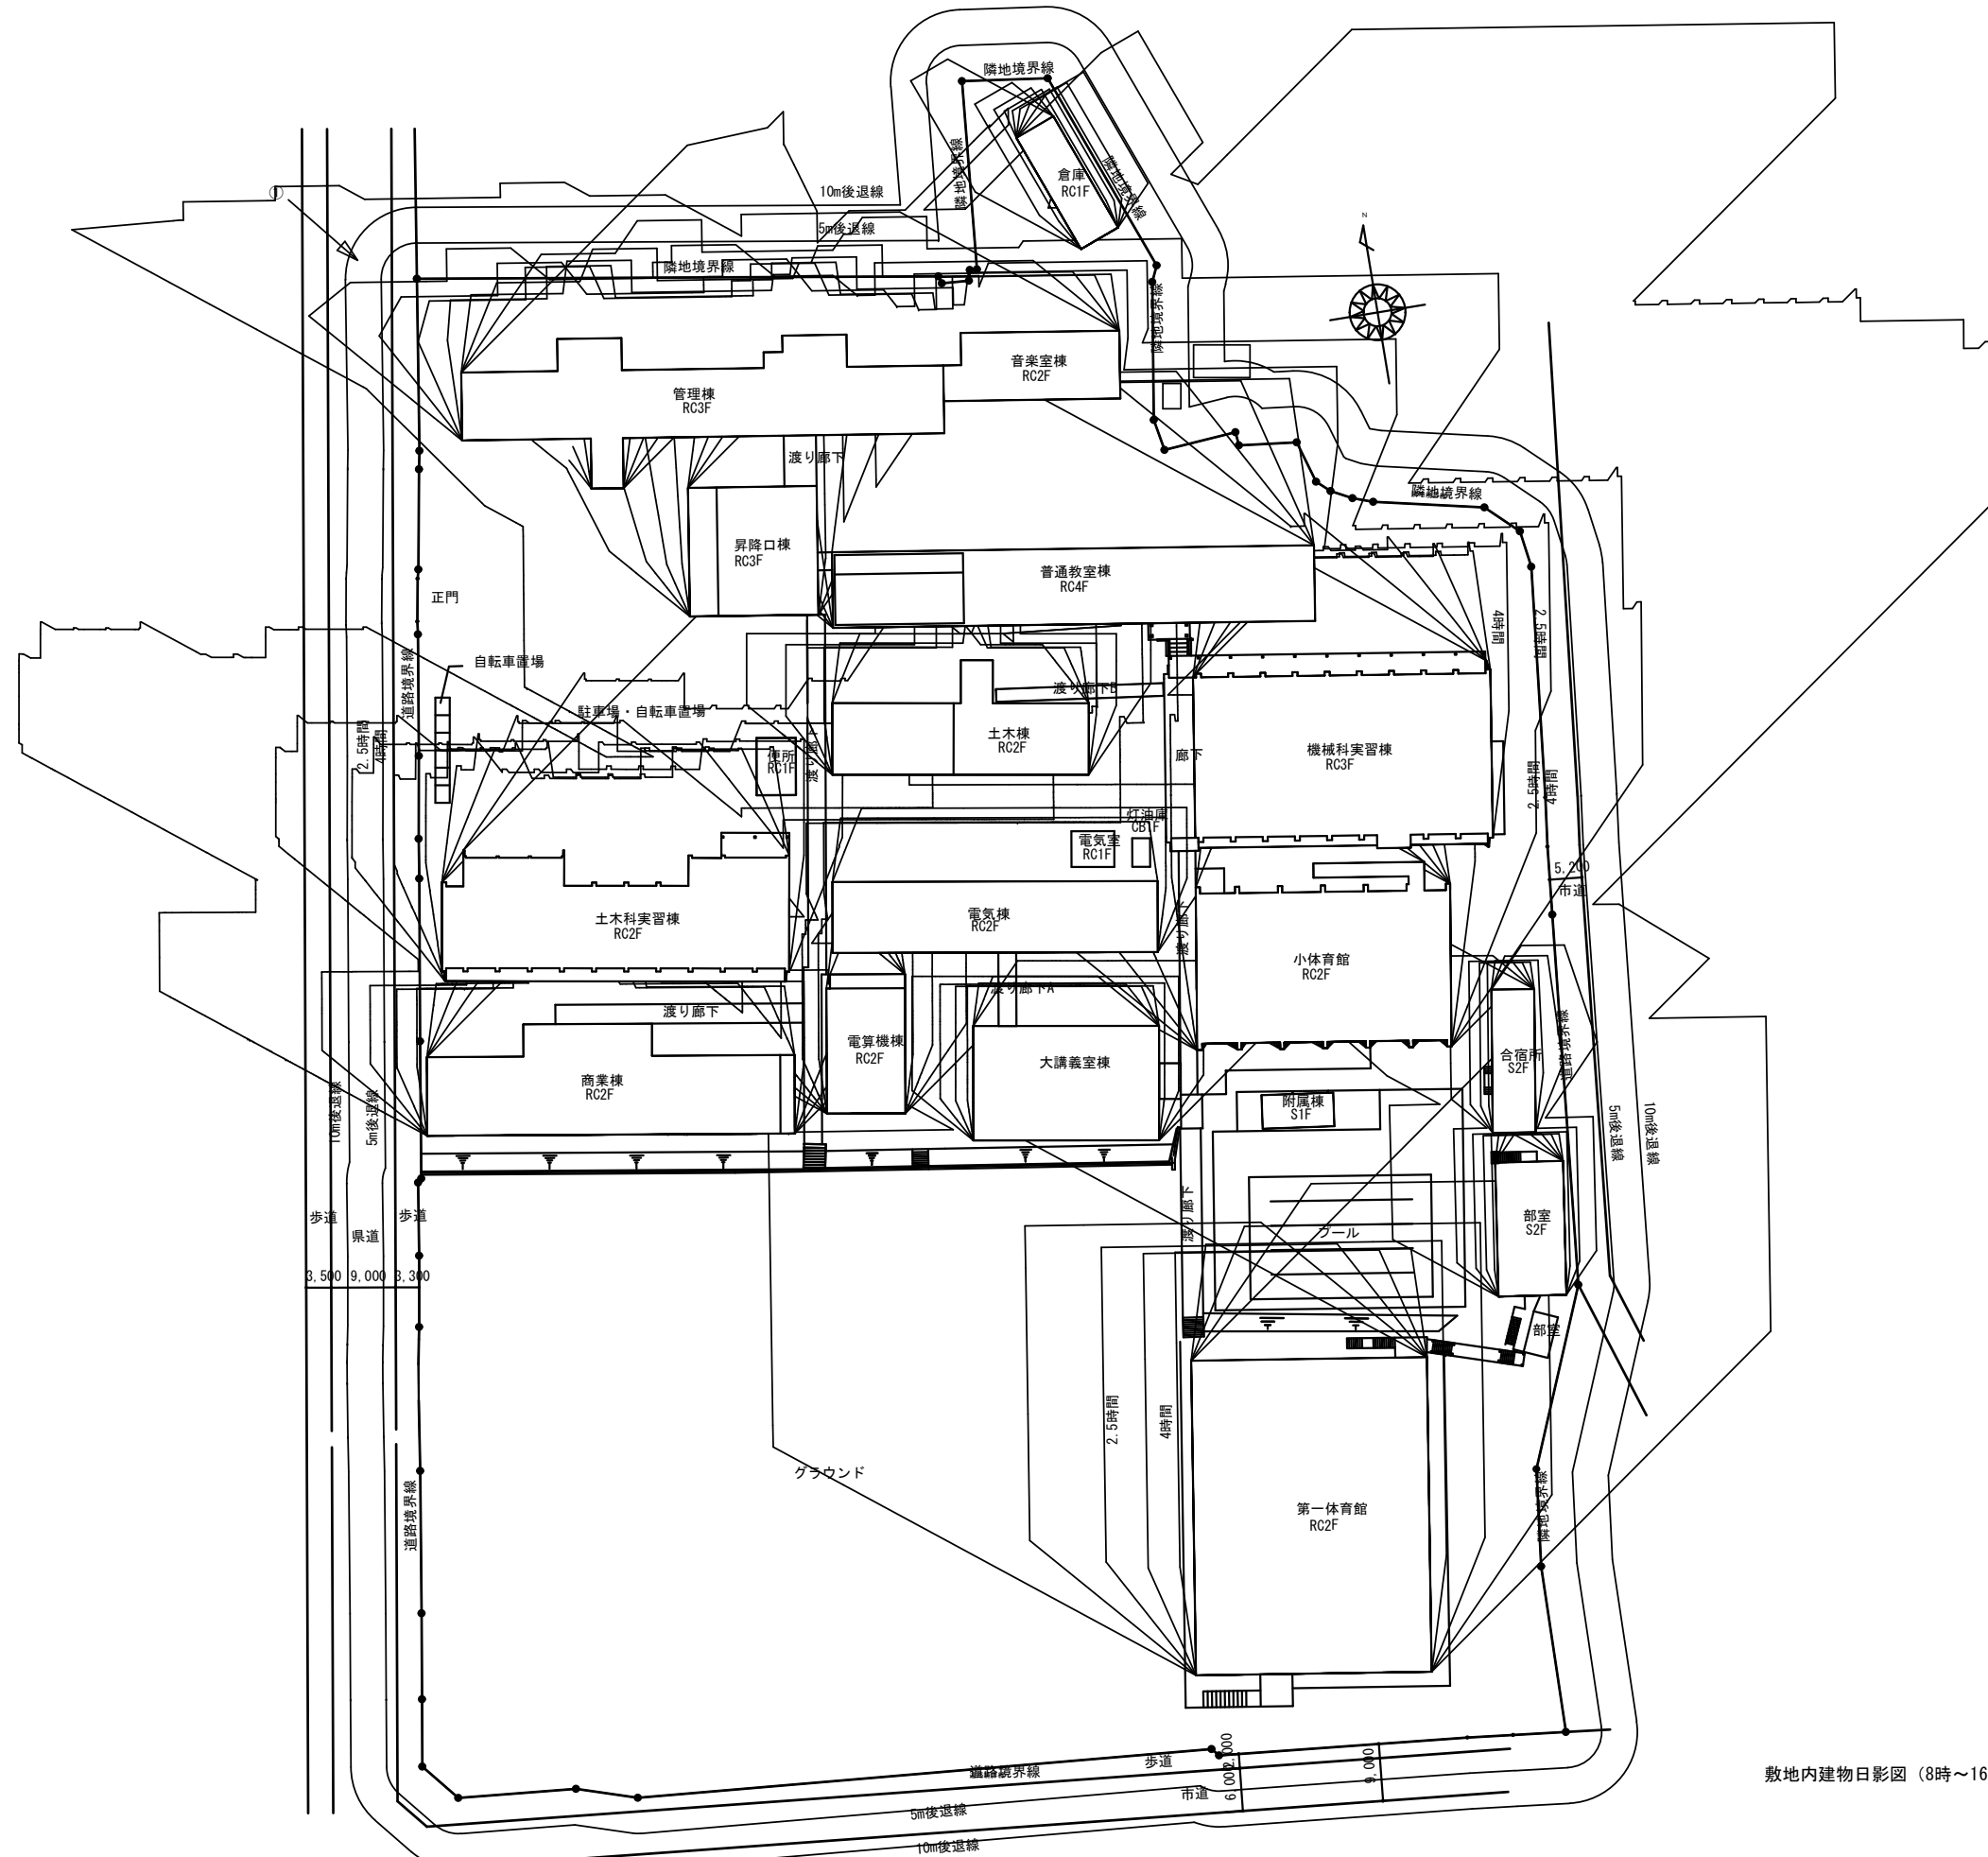

敷地内建物日影図 (8時~16時) A3 : 1/1000