


切土・盛土計画平面図

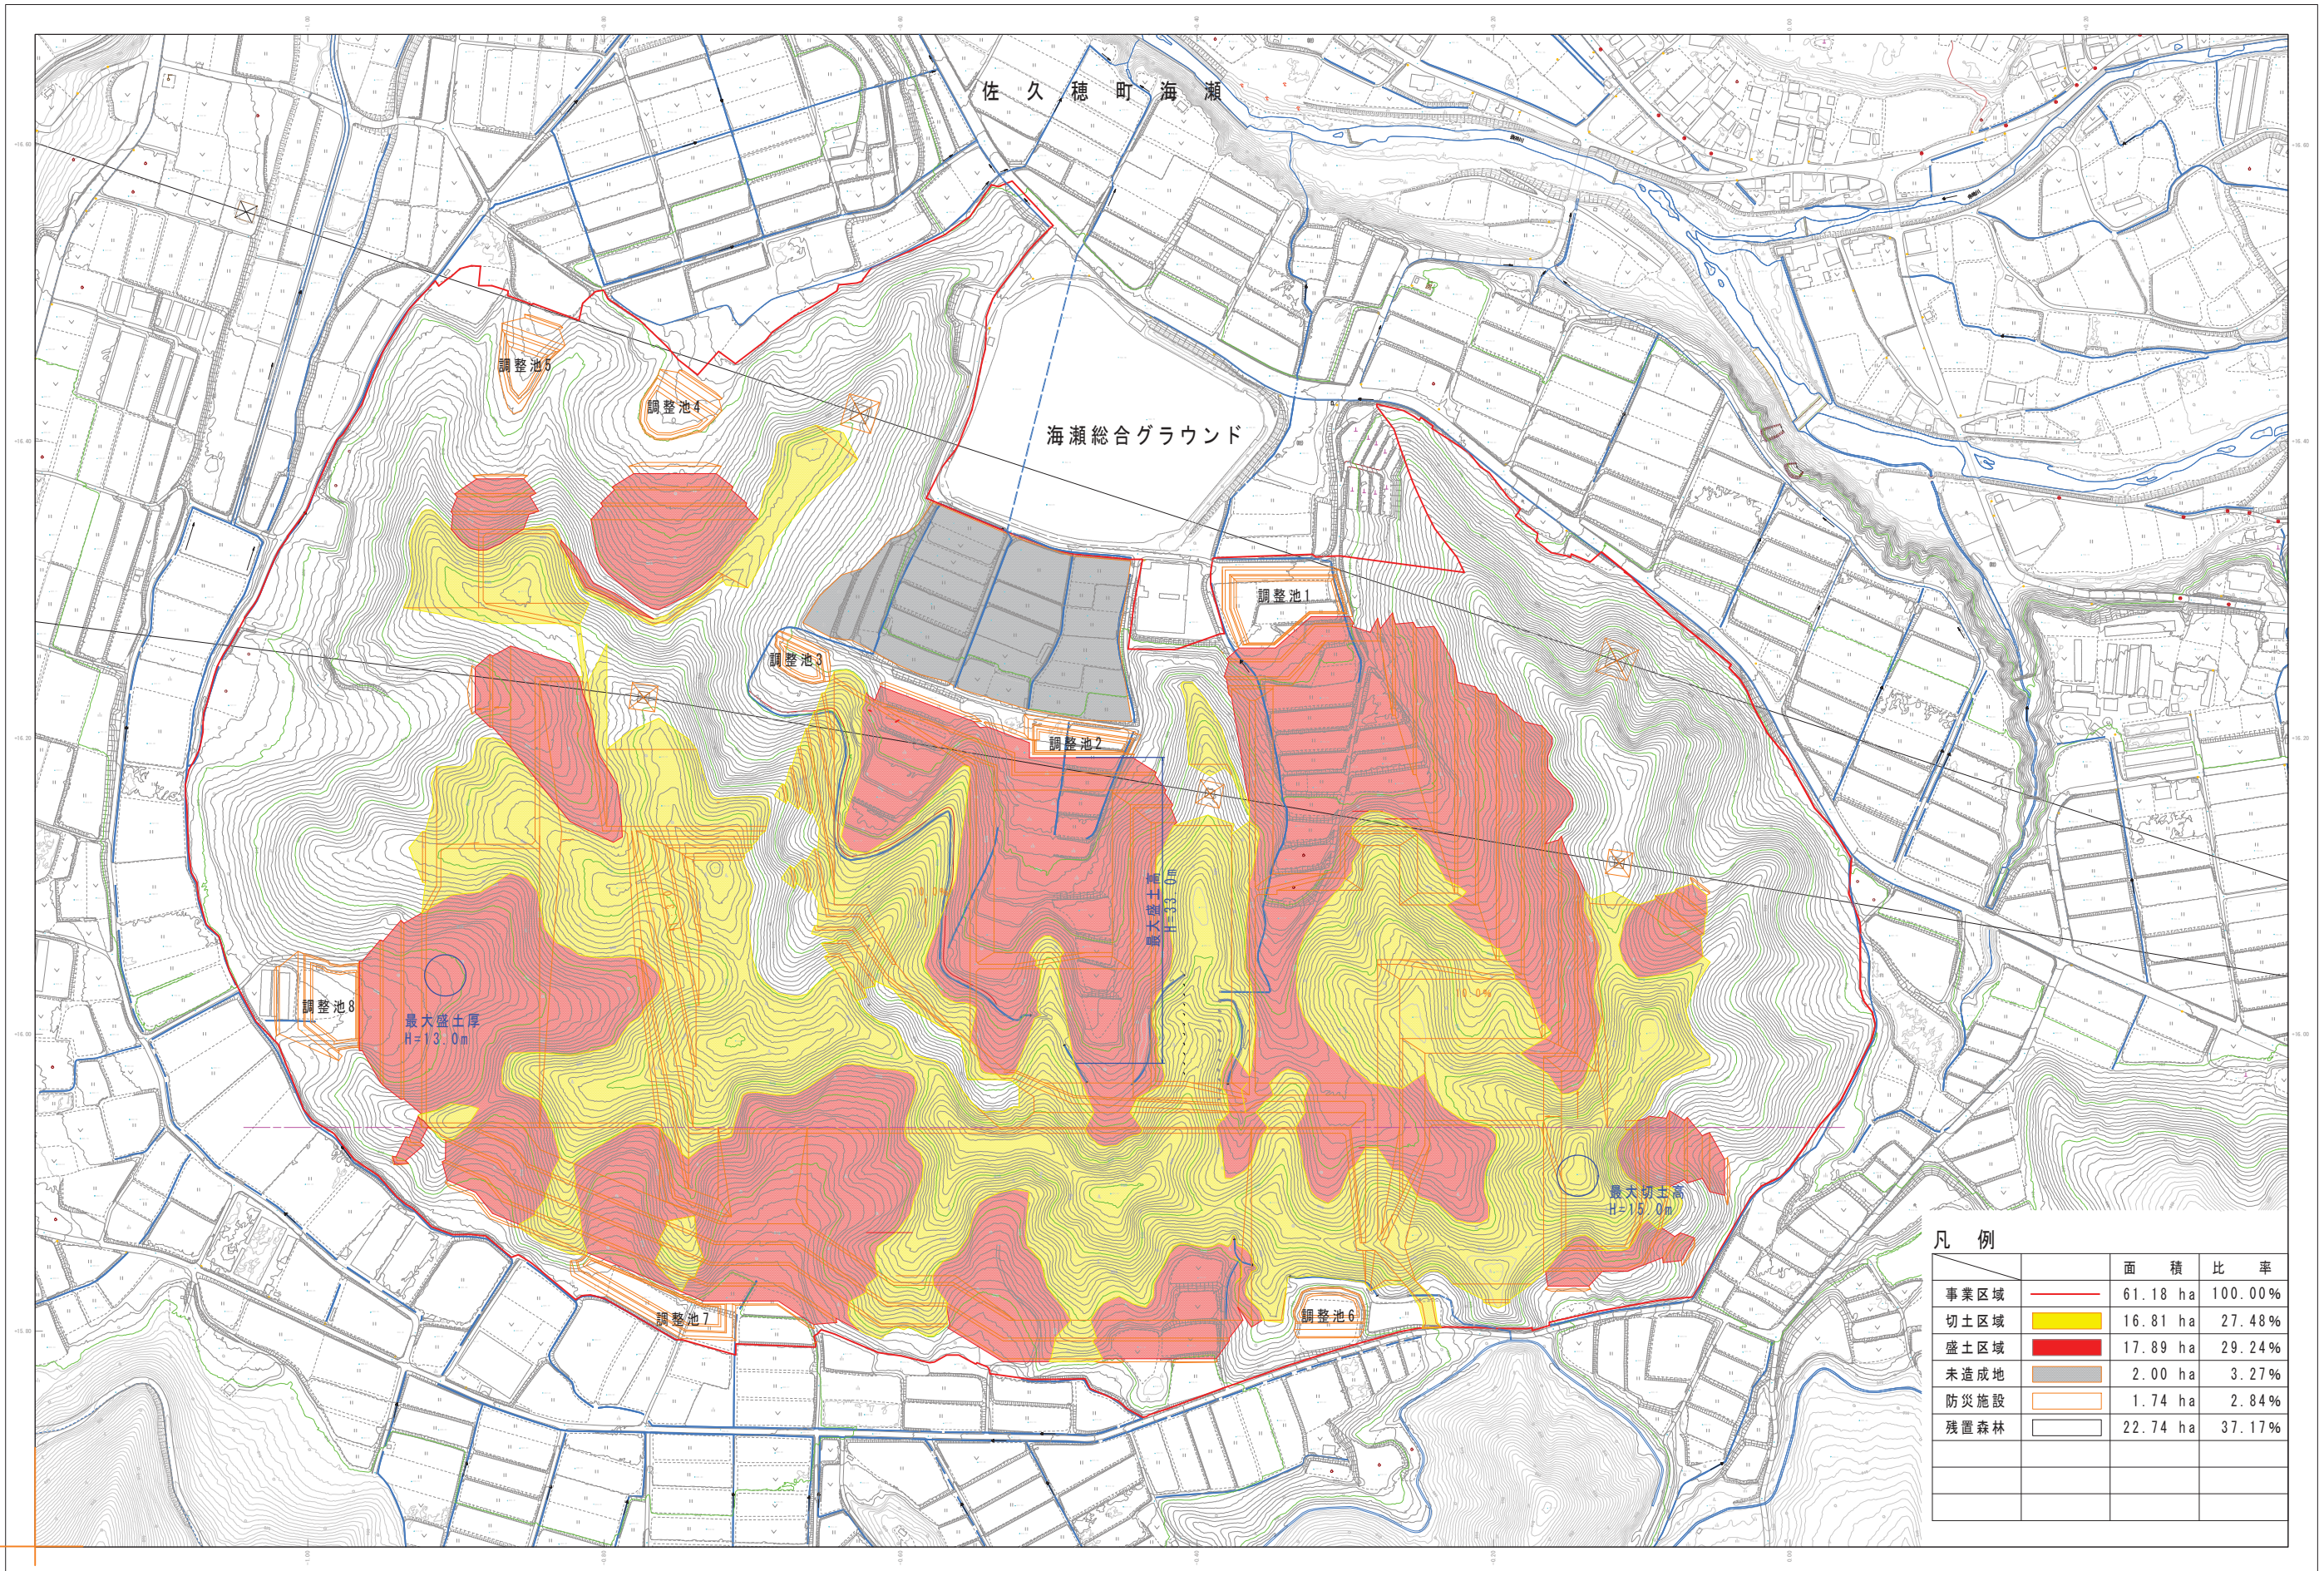

凡例

	面積	比率
事業区域	61.18 ha	100.00%
切土区域	16.81 ha	27.48%
盛土区域	17.89 ha	29.24%
未造成地	2.00 ha	3.27%
防災施設	1.74 ha	2.84%
残置森林	22.74 ha	37.17%

1:1,500

